


EXIT TO BACKSTAGE
& GET IN

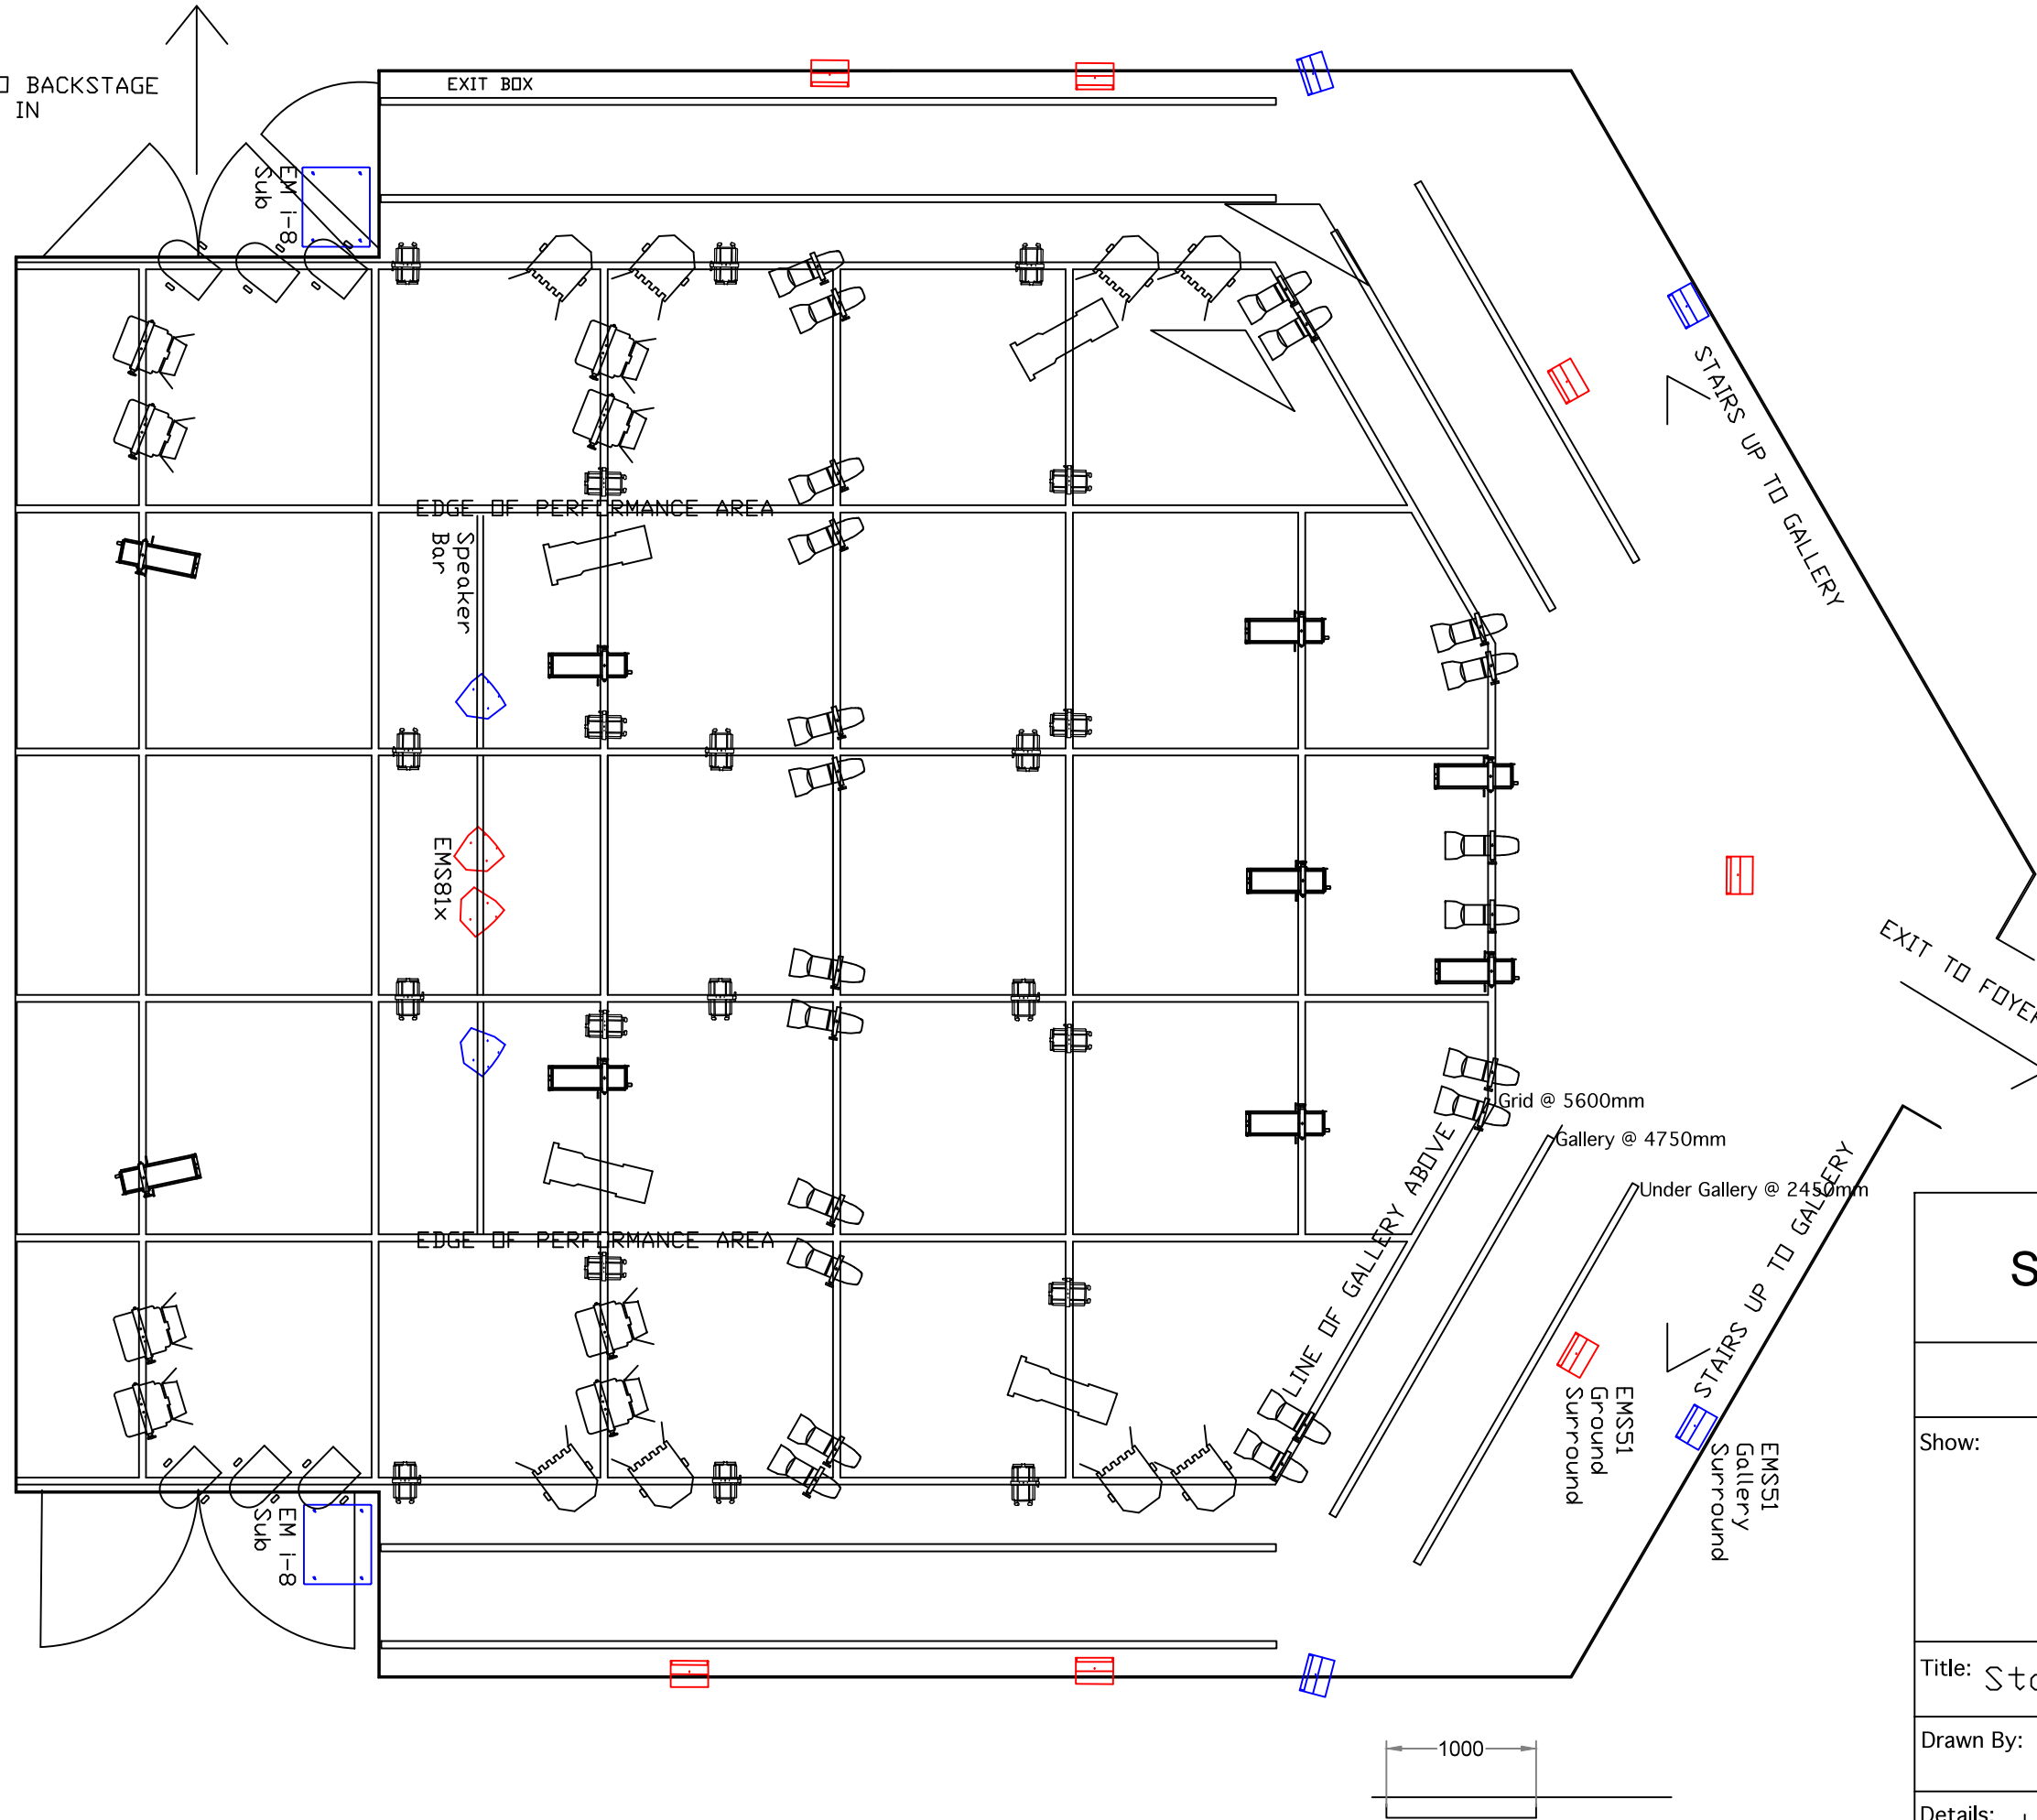

KEY

- S4 JNR Zoom 25/50
- Prelude 16/30
- CCT Freedom
- S4 Fresnel
- Patt. 743
- Acclaim Fresnel
- Par 64 CP62

SALISBURY PLAYHOUSE
SALBERG STUDIO

Show:

Title: Standard LX Rig

Drawn By: Peter Hunter | Drawing Ref: SALBERGRIG2015

Details: LX Groundplan Fixed Rig

