


10350

3080

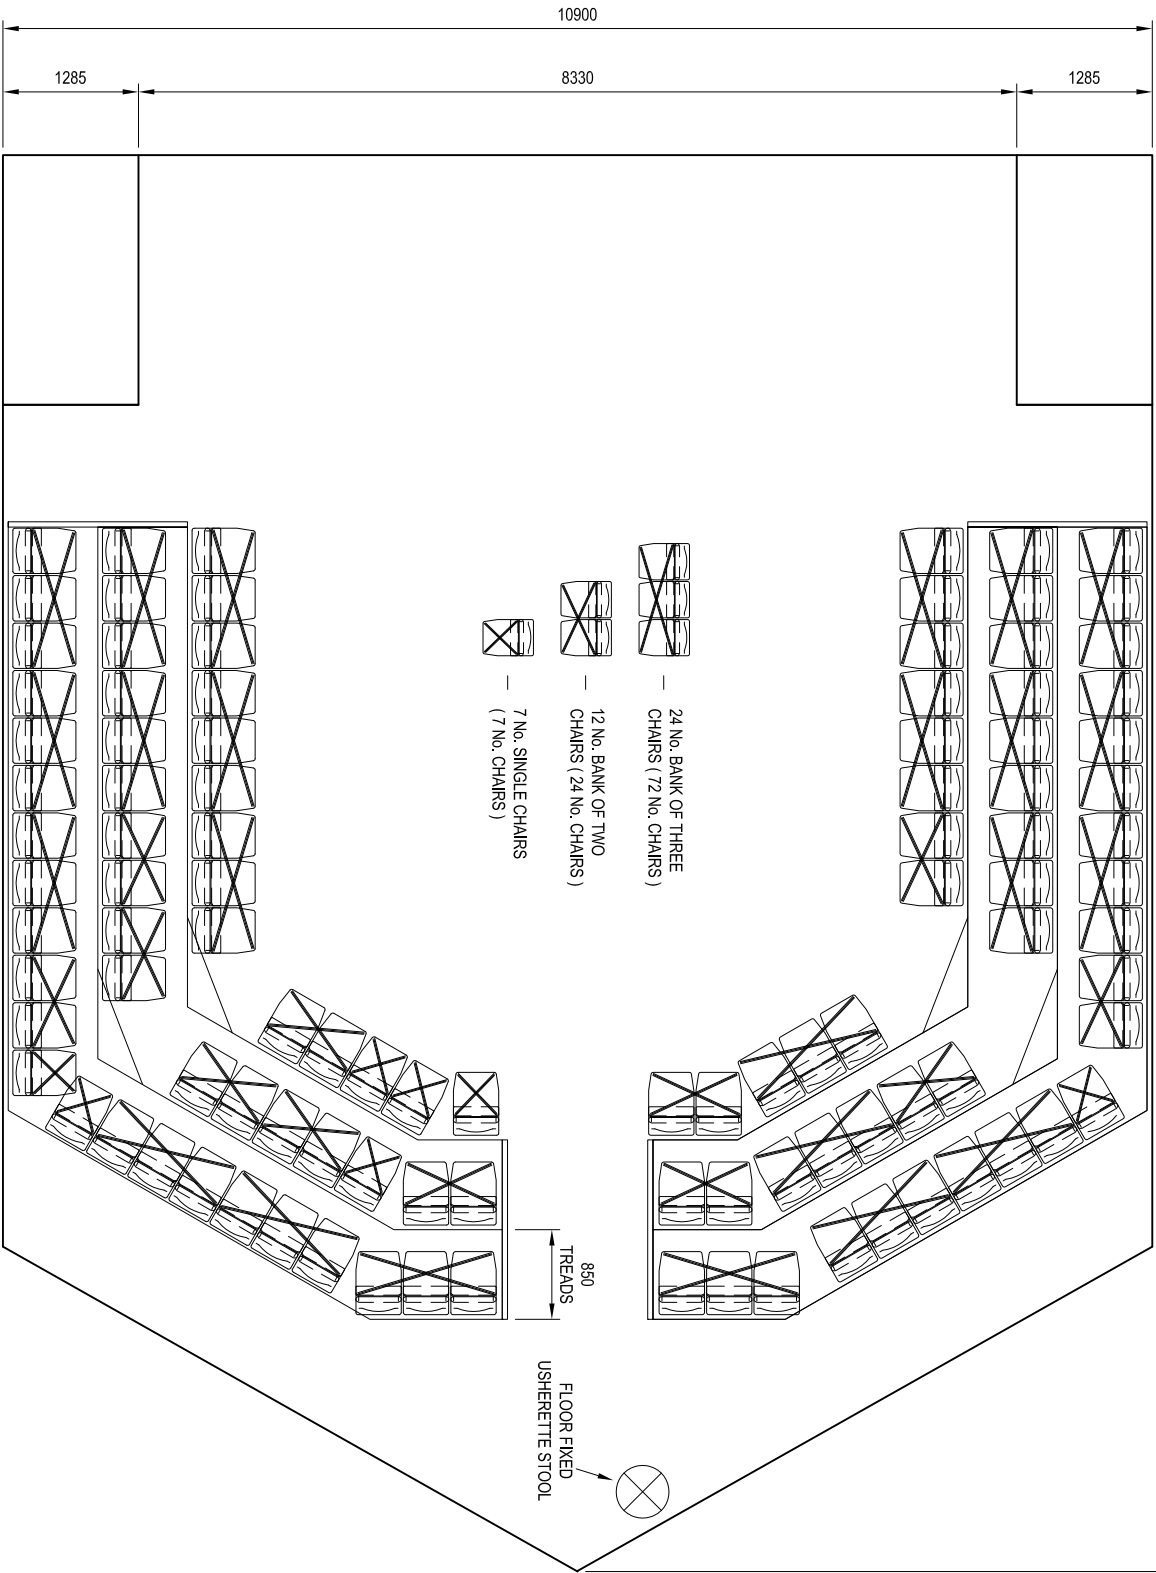

Seating Type:		106 No. ASL 10 Beam Mounted Portable Theatre Chairs Without Arms (Ground Floor)	
Chair Centres:		43 No. ASL 10 Beam Mounted Portable Theatre Chairs Without Arms (Gallery Level)	
O/All Chair Quantity:		1 No. Floor Fixed Usherette Stool 450mm 149 No.	
		N/A	
FINISHES:		Standard Painted Black Finish	
Deck Finish:		RAL 7016 - 70% Gloss	
Exposed Metal:		N/A	
Understructure Colour:		N/A	
Seat No. & Row Letters:		Not Included	

AUDITORIA SERVICES LTD
Derby Way, Hellingly Ind Est, Hellingly,
Rotherham, S Yorks, S66 8HR
Tel: (01709)543345 or 703151
Fax: (01709) 700771
Email: sales@auditoria-services.com
Web: www.auditoria-services.com

REVISION NOTES:

O	ORIGINAL ISSUE	23-10-15
A	STAGING AMENDED	16-11-15
B	AMENDED CHAIR QUANTITIES	21-12-15

NOTE : WHILST EVERY EFFORT HAS BEEN MADE TO PRODUCE THESE DRAWINGS IN ACCORDANCE WITH CURRENT REGULATIONS AND BUILDING CODES, WE RECOMMEND RELEVANT APPROVAL IS SOUGHT FROM THE FIRE, BUILDING AND LICENSING AUTHORITIES BEFORE COMMENCEMENT OF PRODUCTION

CONTRACTOR: _____ **ARCHITECT:** _____

PROJECT NAME:
Salisbury Playhouse
- Salberg Theatre
(Thrust Layout)

PROJECT DETAIL:
PLAN OF ASL 10
THEATRE CHAIRS

STATUS:
FOR APPROVAL

DRAWN BY:
MATTHEW TURTON

CHECKED BY:
M.S

SCALE:
DO NOT SCALE
FROM DRAWING

DATE:
23-10-15

DRAWING NO.:
ASL - 8954

REVISION NO.:
B